

APPROVED UNDER SECTION 51 OF THE PLANNING ACT BY THE COUNTY OF LANARK THIS 22 DAY OF MAY 2008


*Peter Wagland*  
 PETER F. WAGLAND  
 CHIEF ADMINISTRATIVE OFFICER  
 COUNTY OF LANARK

**PLAN 27M-43**

I CERTIFY THAT THIS PLAN IS REGISTERED IN THE LAND REGISTRY OFFICE FOR THE LAND TITLES DIVISION OF LANARK No 27 AT 10:27 O'CLOCK ON THE 21st DAY OF May 2008 AND ENTERED ON THE PARCEL REGISTER FOR PROPERTY IDENTIFIER 05294-0087 AND THE REQUIRED CONSENTS ARE REGISTERED AS PLAN DOCUMENT No. LC 86489


*D. Osterhat-Walvius*  
 LAND REGISTRAR

THE SUBDIVISION REPRESENTED BY THIS PLAN AFFECTS ALL OF PIN 05294-0087

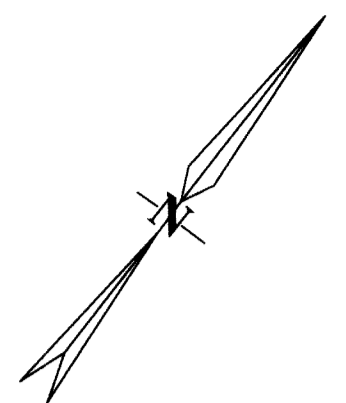

ROBERT STREET

PIN 05294-0070

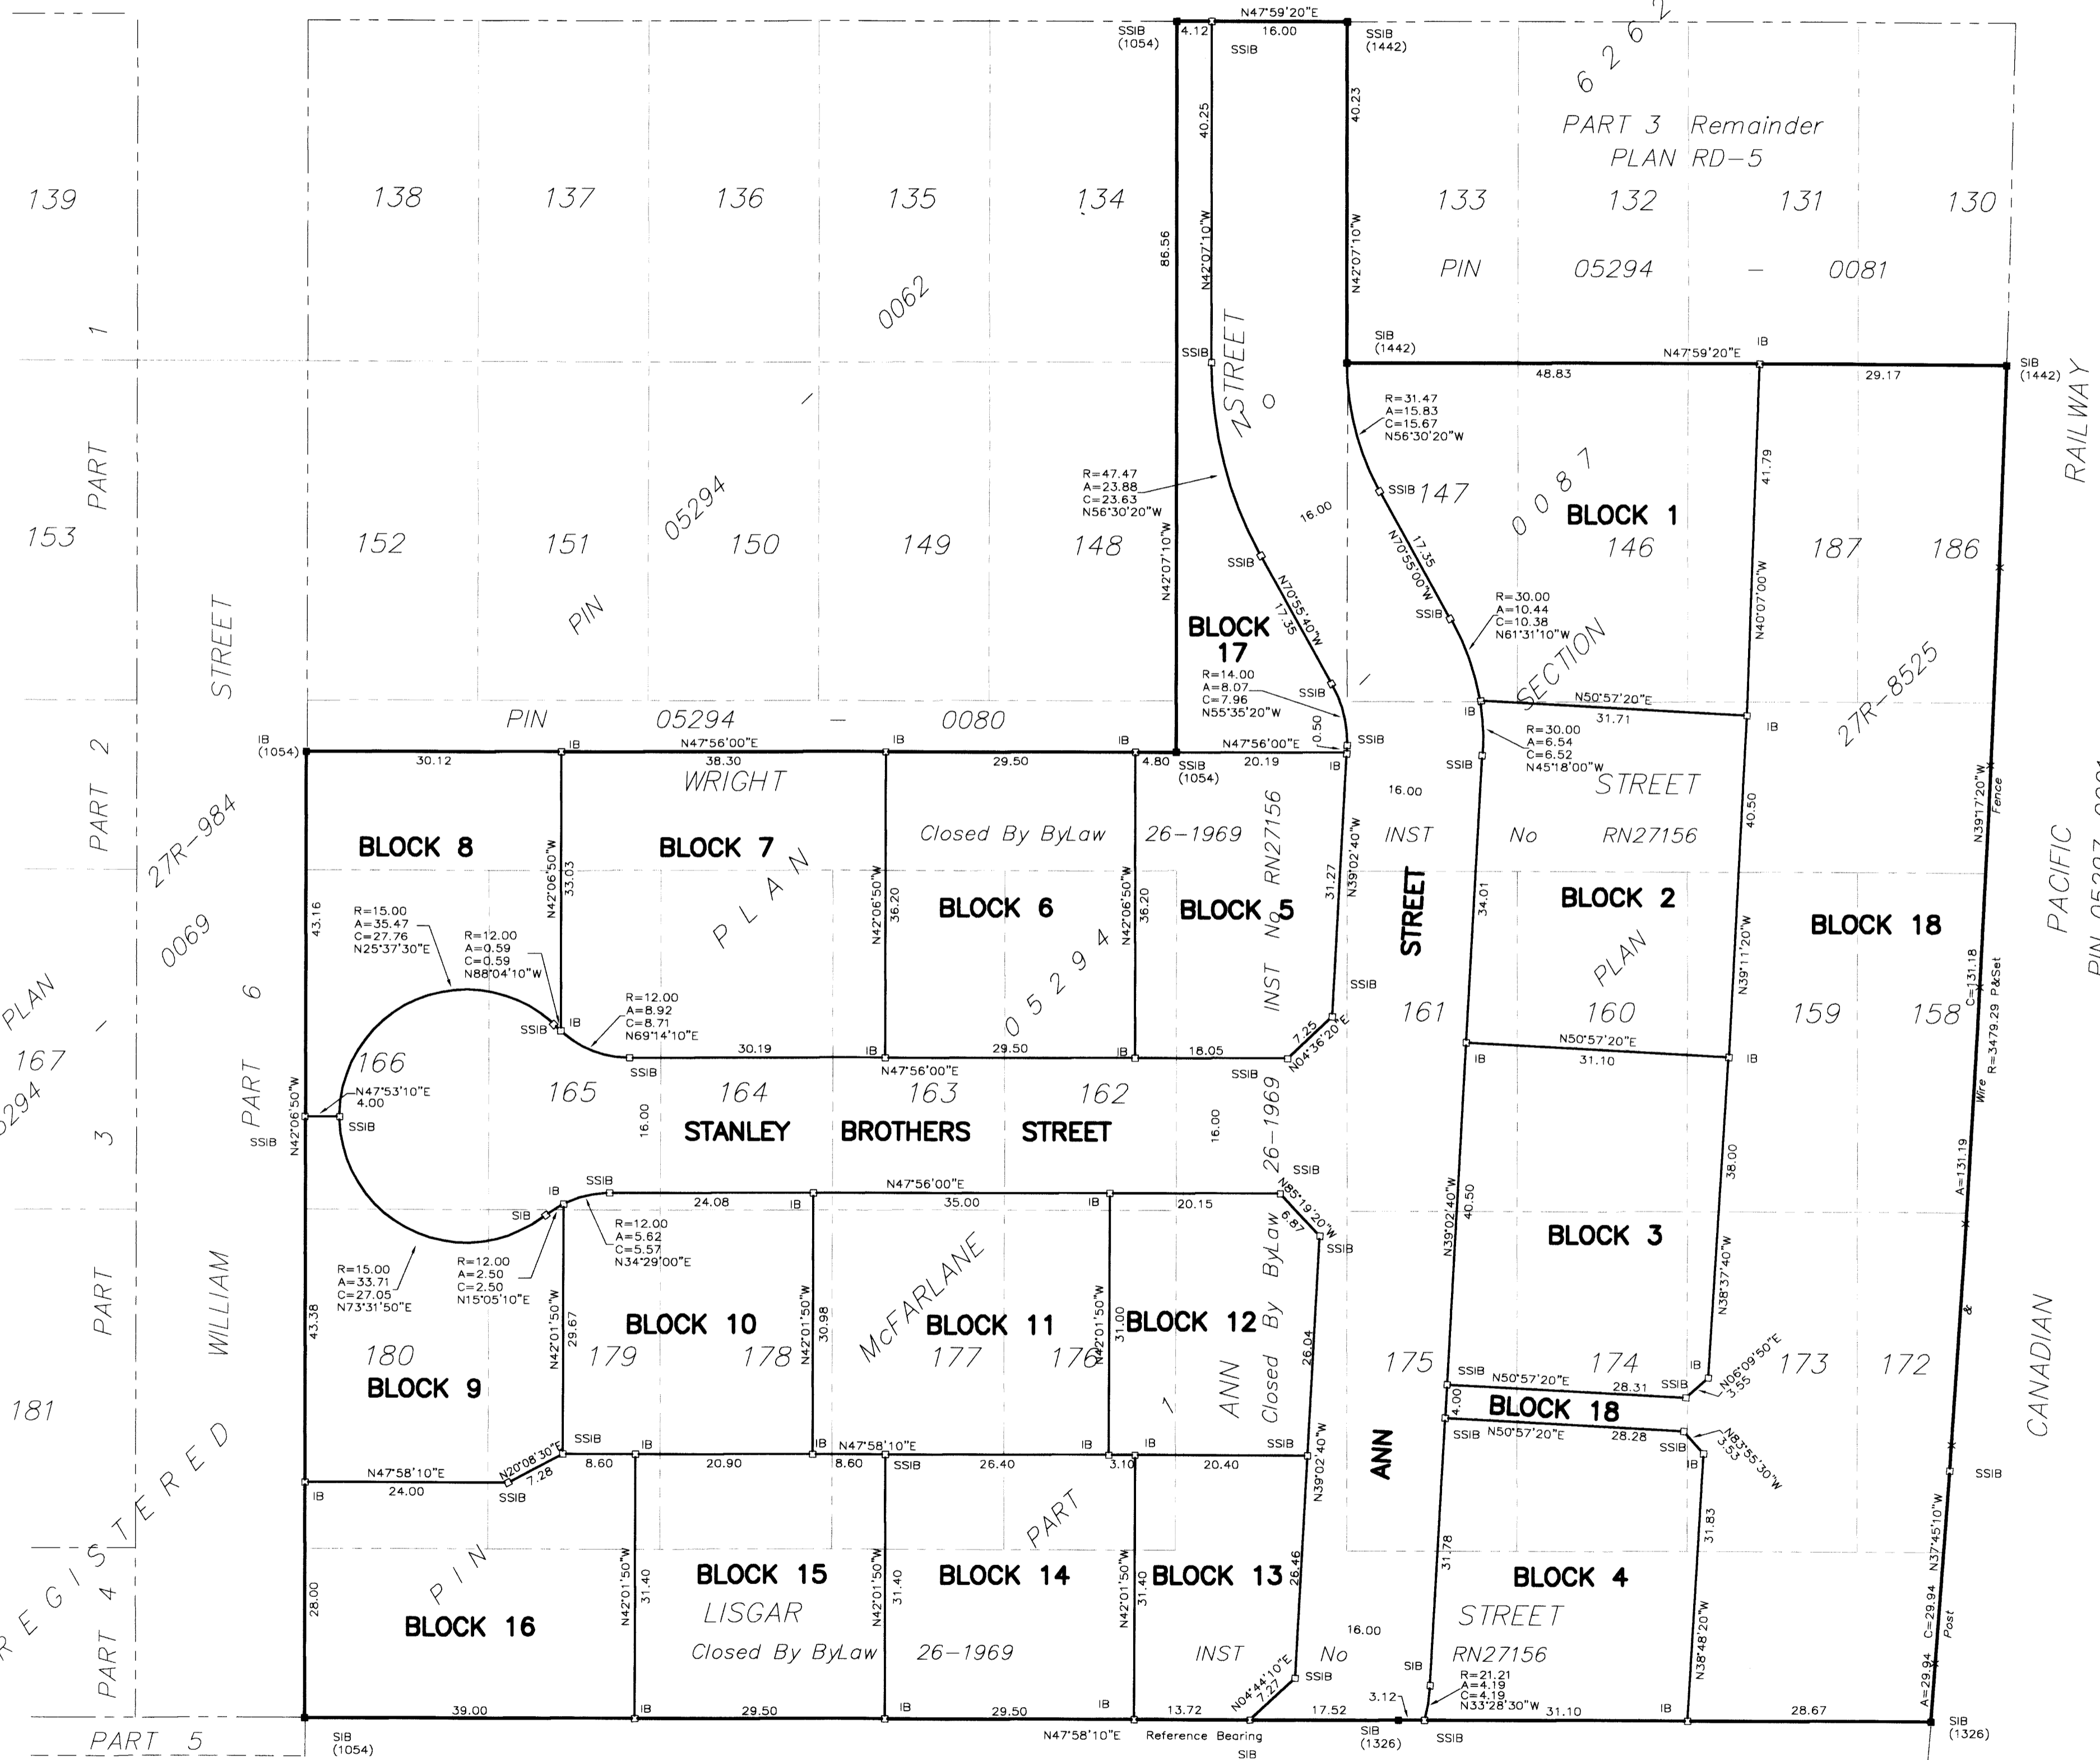

PLAN OF SUBDIVISION OF LOTS 146, 147, 158, 159, 160, 161, 162, 163, 164, 165, 166, 172, 173, 174, 175, 176, 177, 178, 179, 180, 186 and 187

McFARLANE SECTION and PART OF WRIGHT STREET AS CLOSED BY INST No RN27156, PART OF ANN STREET AS CLOSED BY INST. No RN27156, PART OF LISGAR STREET AS CLOSED BY INST No RN27156 REGISTERED PLAN No 6262 FORMERLY IN THE TOWN OF ALMONTE Now in the TOWN OF MISSISSIPPI MILLS COUNTY OF LANARK JOHN H. KENNEDY O.L.S. SCALE 1 : 500



METRIC: DISTANCES SHOWN ON THIS PLAN ARE IN METRES AND CAN BE CONVERTED TO FEET BY DIVIDING BY 0.3048.

**NOTES**  
 BEARINGS SHOWN HEREON ARE ASTROMONIC, DERIVED FROM THE BEARING N47°58'10"E AS SHOWN FOR THE SOUTHERLY LIMIT OF PART 1 ON PLAN 27R-8525.  
 BEARINGS AND DISTANCES AGREE WITH UNDERLYING AND ABUTTING PLANS UNLESS OTHERWISE SHOWN.  
 SSIb'S SET IN CONFORMITY WITH SECTION 11(4) OF O.REG 525/89 DUE TO SHALLOW OVERBURDEN.

- DENOTES SURVEY MONUMENT FOUND
- DENOTES SURVEY MONUMENT PLANTED
- SIB DENOTES STANDARD IRON BAR
- SSIB DENOTES SHORT STANDARD IRON BAR
- IB DENOTES IRON BAR
- Meas DENOTES MEASURED
- X-X DENOTES FENCE
- INST DENOTES INSTRUMENT
- (1442) DENOTES JOHN H. KENNEDY LTD.
- (1054) DENOTES C.W. BRACKEN O.L.S.
- (1326) DENOTES W.R. TAGGART O.L.S.
- P DENOTES PLAN 27R-8525

**OWNER'S CERTIFICATE:**

- THIS IS TO CERTIFY THAT:
- BLOCKS 1 TO 18 BOTH INCLUSIVE AND THE STREETS NAMED ANN STREET AND STANLEY BROTHERS STREET HAVE BEEN LAID OUT IN ACCORDANCE WITH OUR INSTRUCTIONS.
  - THE STREETS NAMED ANN STREET AND STANLEY BROTHERS STREET ARE HEREBY DEDICATED TO THE CORPORATION OF THE TOWN OF MISSISSIPPI MILLS AS PUBLIC HIGHWAY.

DATE: November 25, 2008

*Andrew Cinnamon*  
 Andrew Cinnamon  
 President  
 I Have The Authority To Bind The Corporation

**SURVEYOR'S CERTIFICATE**

- I CERTIFY THAT:
- THIS SURVEY AND PLAN ARE CORRECT AND IN ACCORDANCE WITH THE SURVEYS ACT, THE SURVEYORS ACT AND THE LAND TITLES ACT AND THE REGULATIONS MADE UNDER THEM.
  - THE SURVEY WAS COMPLETED ON THE 25th DAY OF SEPTEMBER, 2008.

DATE: November 25, 2008

*John H. Kennedy*  
 John H. Kennedy  
 ONTARIO LAND SURVEYOR

LOT 14, CONCESSION 9  
 PIN 05091 - 0189  
 PART 4 Remainder, PLAN RD - 5

**JOHN H. KENNEDY LTD.**  
 ONTARIO & CANADA LANDS SURVEYORS  
 KEMPTVILLE PORTLAND  
 Ref: 2006 - 20 - 011